


4 INSTALLATION OF WINDOW
B-002 SCALE: N.T.S.

5 INSTALLATION OF JAMB MEMBRANE
B-002 SCALE: N.T.S.

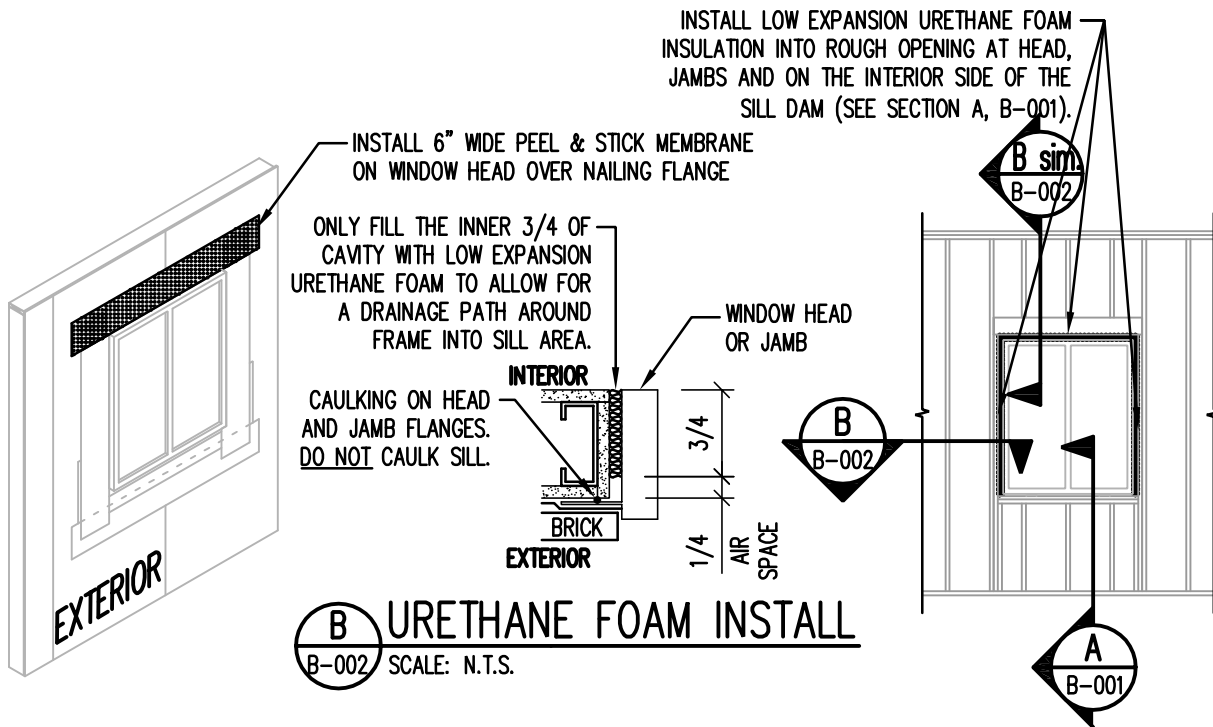

6 INSTALLATION OF HEAD MEMBRANE
B-002 SCALE: N.T.S.

7 INTERIOR WINDOW DETAIL
B-002 SCALE: N.T.S.

CALGARY OFFICE
N195 - 3015 5 Avenue NE
Calgary, AB T2A 6T8

Bus: (403) 263-2393
Toll Free: 1-800-263-2393
Fax: (403) 262-9075

info@williamsengineering.com
www.williamsengineering.com

THIS DRAWING IS NOT TO BE SCALED.

WILLIAMS
ENGINEERING
CANADA



JOB. TITLE:

WINDOW INSTALLATION
PROCEDURE DETAILS

DWG. TITLE:

WINDOW INSTALLATION
PROCEDURE DETAILS
PAGE 2

DWN. BY:

DES. BY:

PROJ. MGR.:

CN

RS

--

PEER REVIEW:

DATE: (YY-MM-DD)

SCALE:

RS

2011.02.14

N.T.S.

CLIENT PROJ. #

WE PROJ. #

OF

REV #

--

--

3

A

DWG #

SKETCH-A-B-002